


**END ELEVATION**



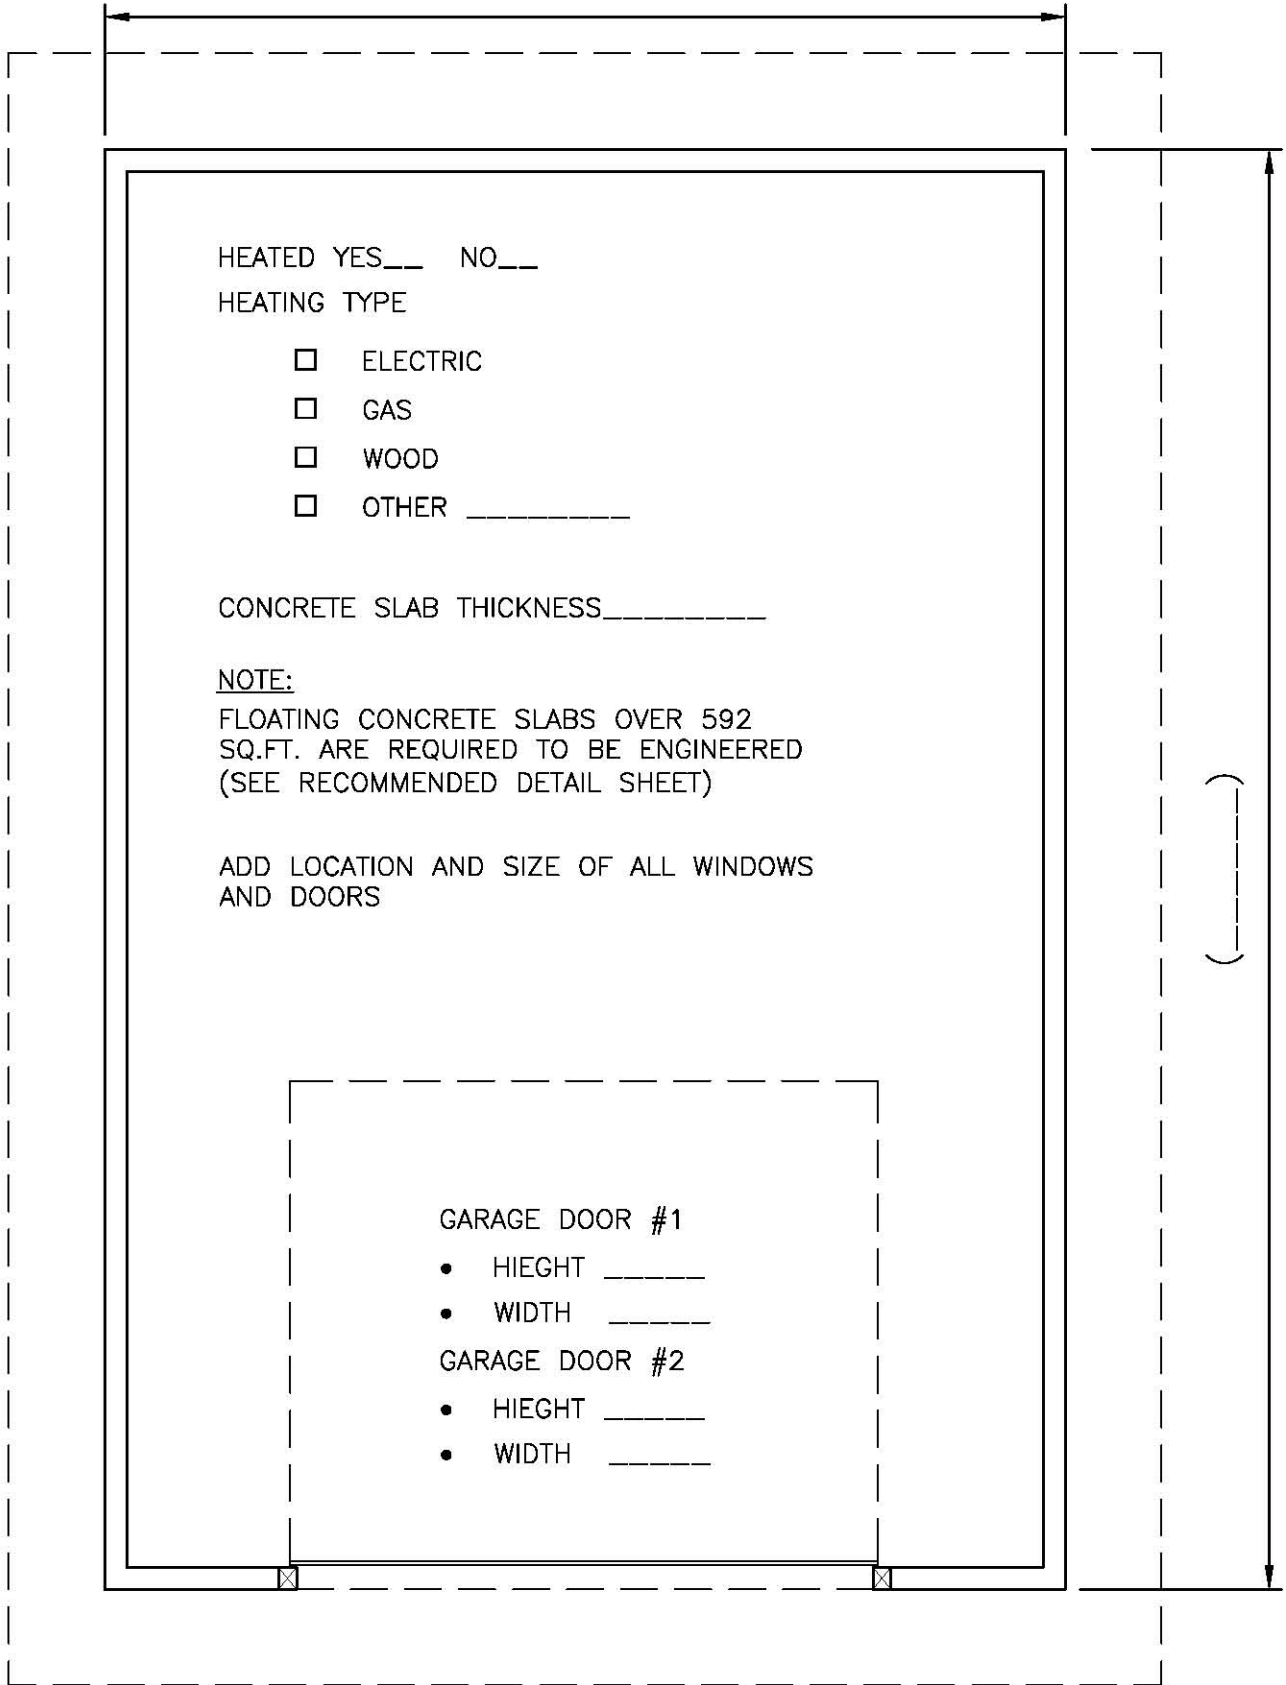

(-----)






**SAMPLE SHOP / GARAGE SUBMISSION FOR BUILDING PERMIT**


OVER 592 SQ.FT./55m<sup>2</sup>

OVERHANG  
DISTANCE

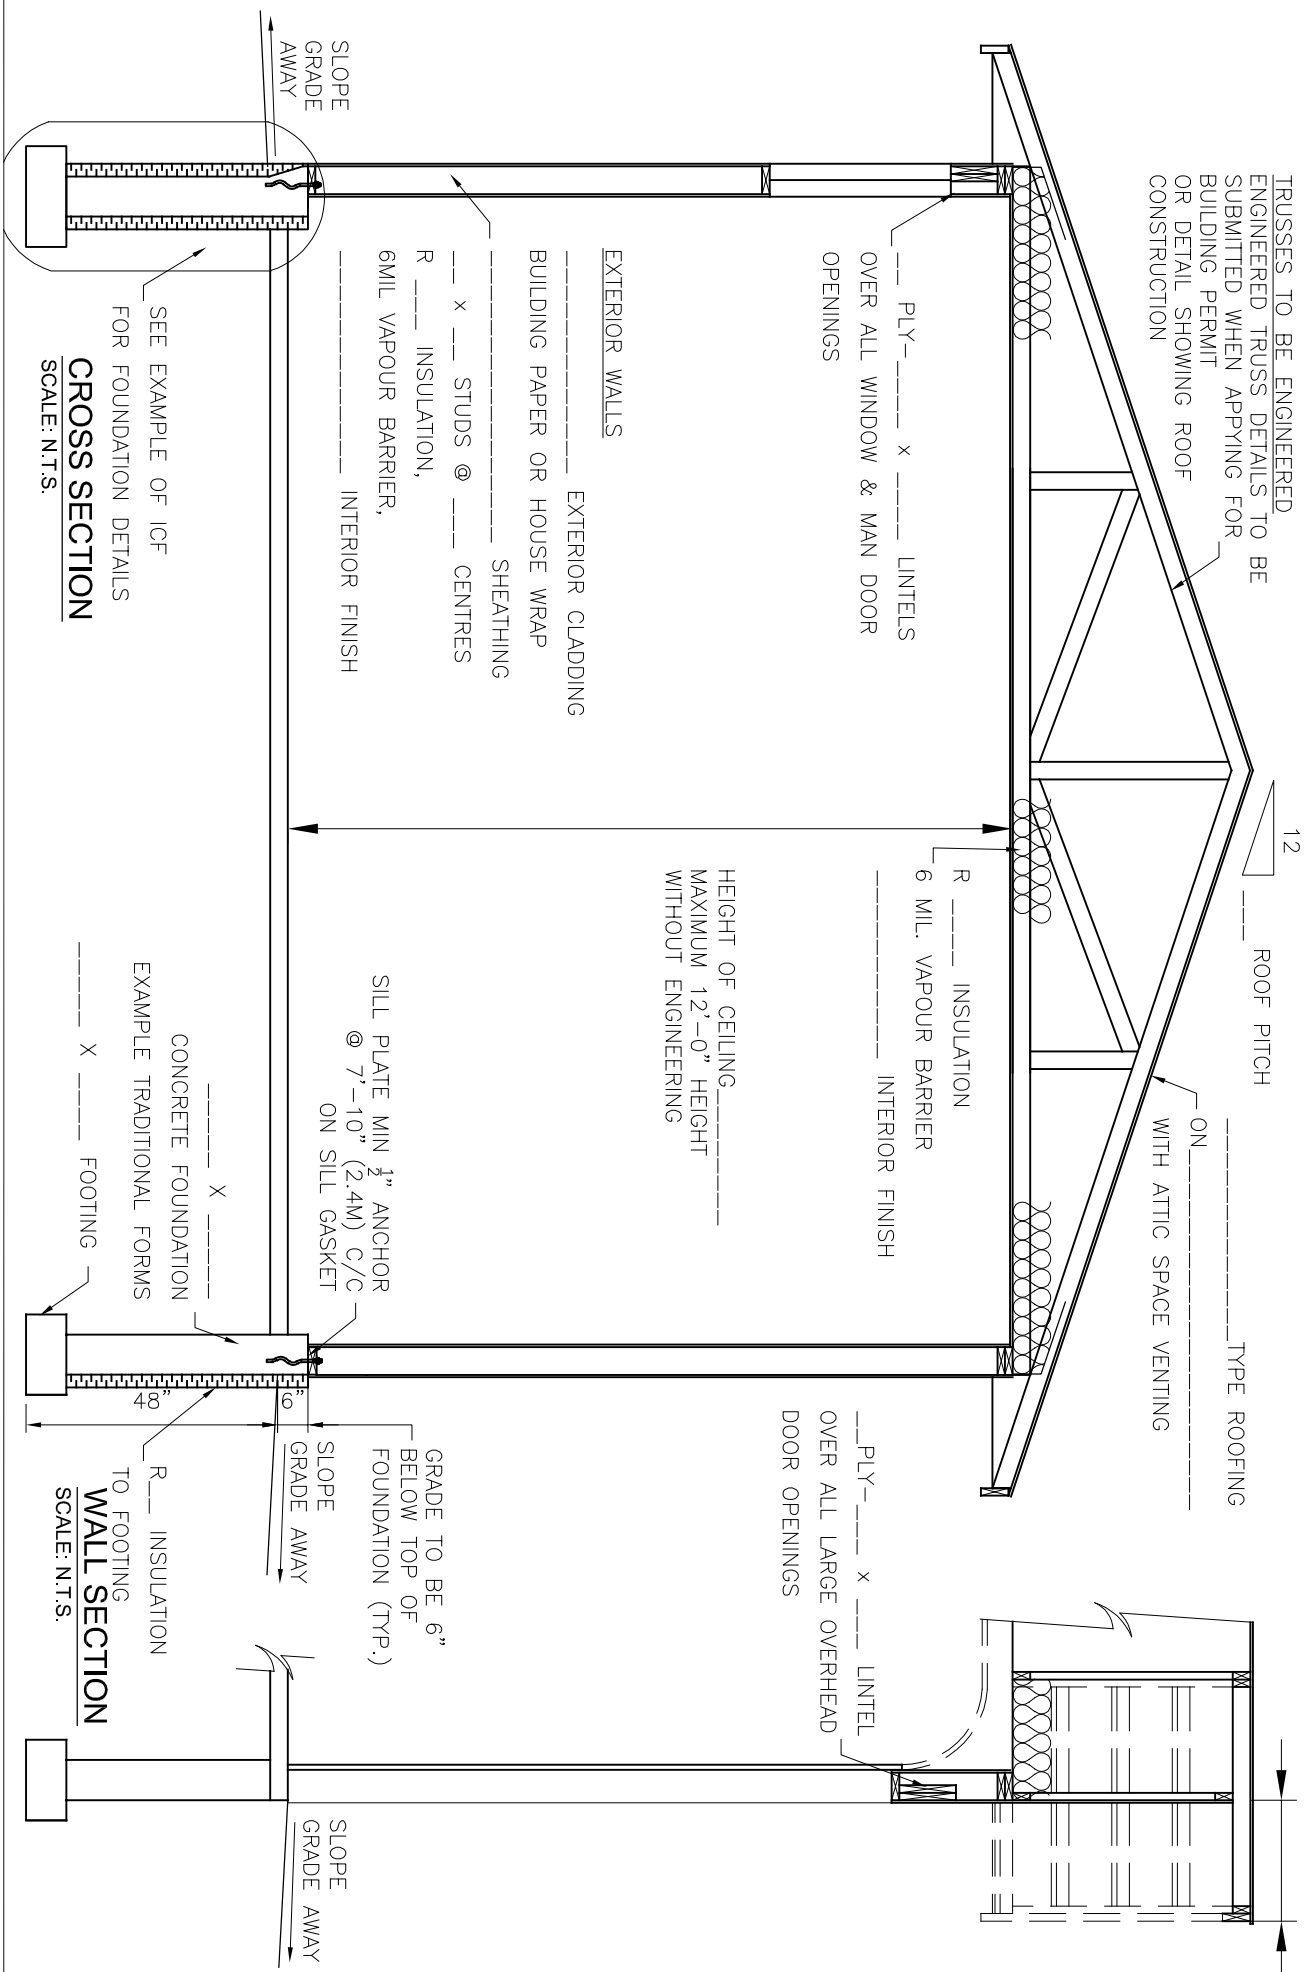



**SAMPLE DRAWING SHOP/GARAGE**  
**SLAB ON GRADE**

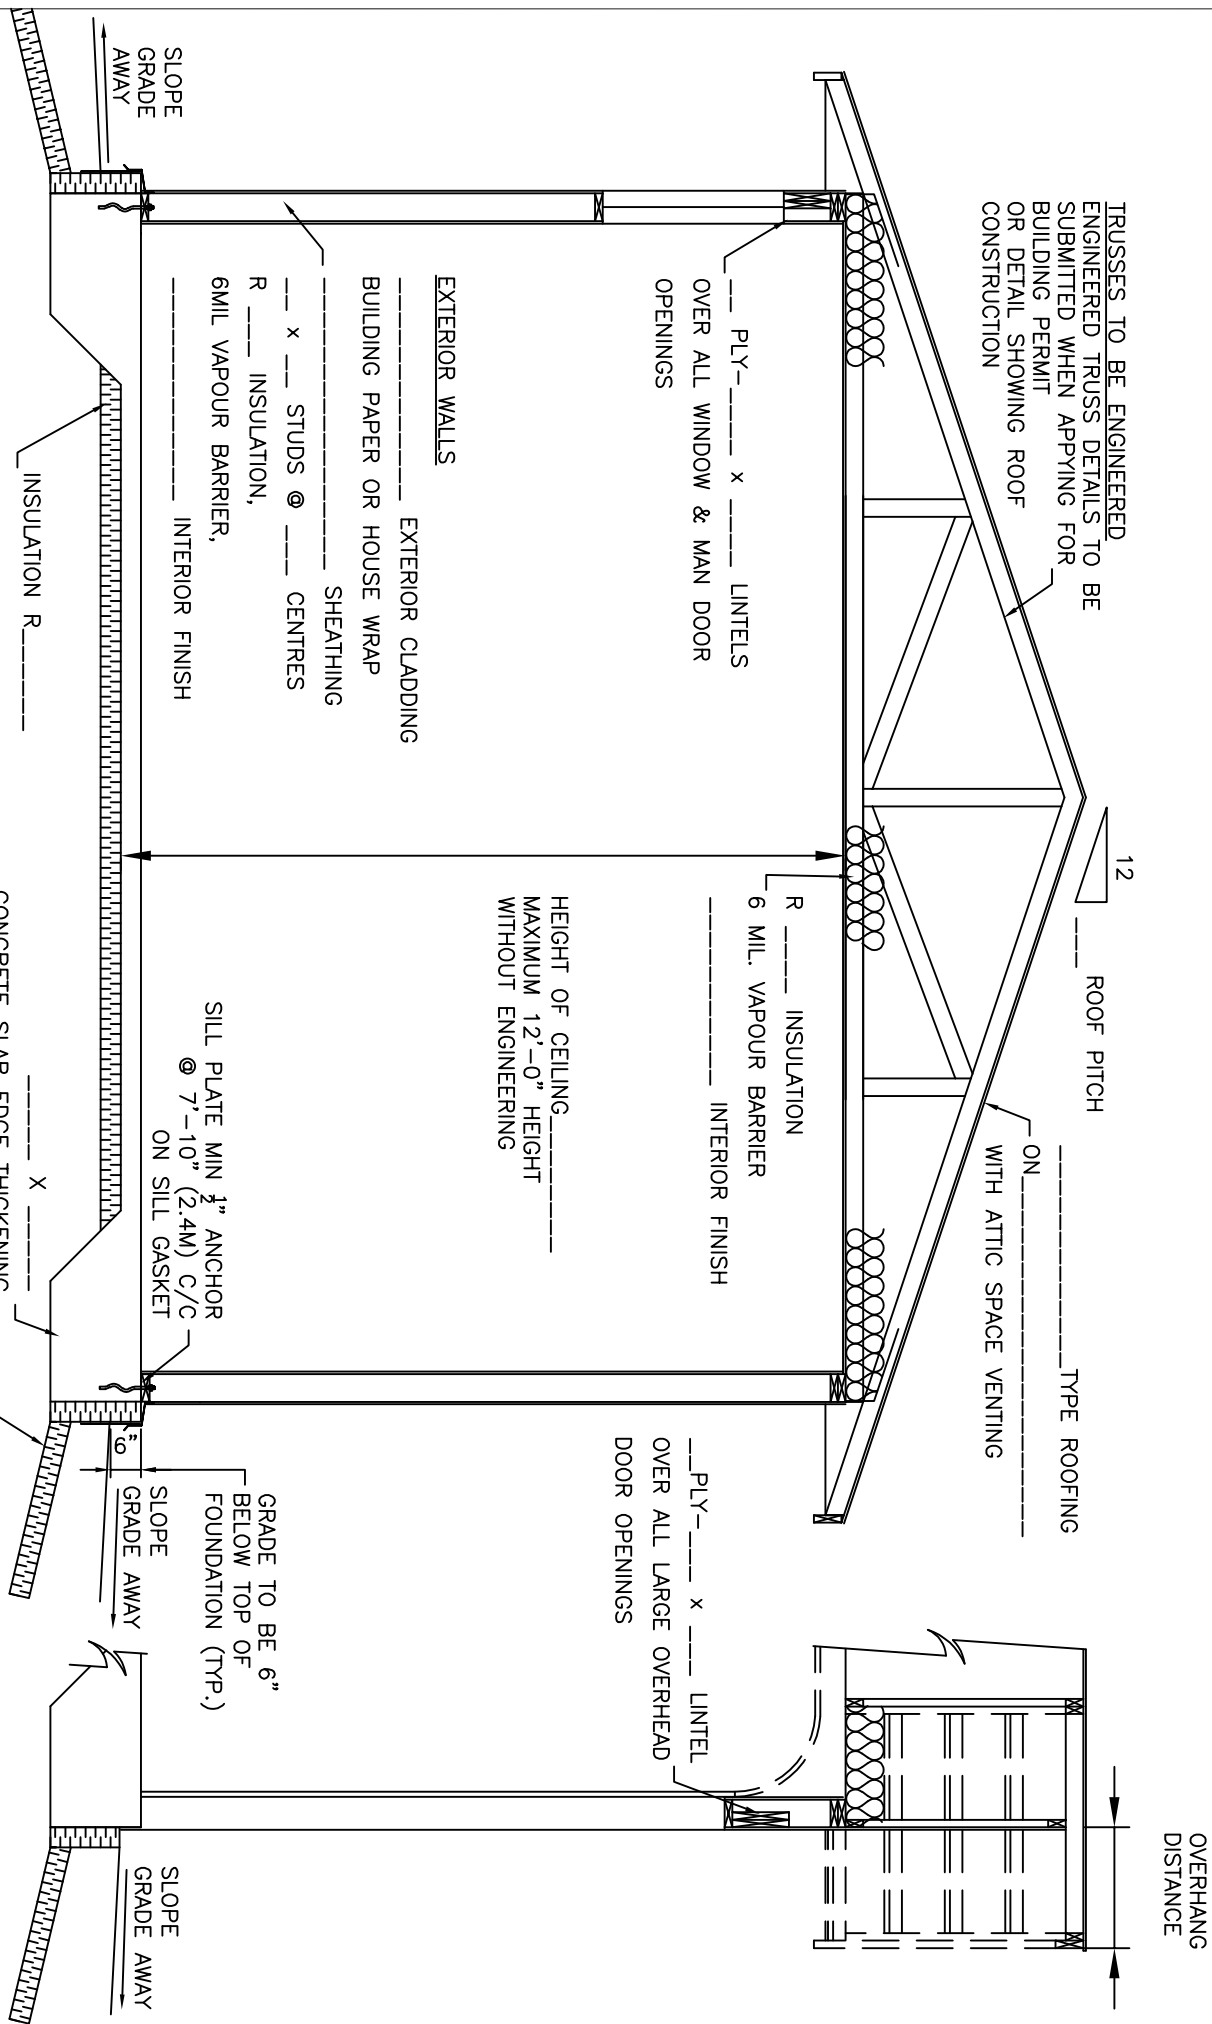

**CROSS SECTION**  
SCALE: N.T.S.

**WALL SECTION**  
SCALE: N.T.S.